

NOTE:

This draft alternative has been developed for the Palmer Wasilla Highway Citizen's Advisory Committee review. All of the draft alternatives are viable engineering options; however, the Design Team did not pre-screen alternatives based on community values. The Design Team would like the CAC to advise them on which alternatives best meet the community values. The draft alternatives presented are not an exhaustive list of all possible options; individual features of each alternative may be able to be combined to form additional viable options.

REVISIONS			STATE	PROJECT DESIGNATION	YEAR	SHEET NO.	TOTAL SHEETS
No.	DATE	DESCRIPTION	ALASKA	X	2010	DE1.1	


November 17, 2010

H:\jobs\09-003_Palmer Couplet Design (DOT)\03-DSR\CAD\Drawings\DE1.01_Dogwood_Recommended_Lane_No_Last_Parking, 1=20, 11/15/10 at 17:05 by tlc LAYOUT: Layout1

SCALE: 1" = 100'	COMPUTER DESIGNATION
XREFS:	
PLOT QTB: adl_ha.dwt	DESIGNED BY: FJS
PLOT SCALE: 1:1	CHECKED BY: DWL
PLOT VIEW:	DRAFTED BY: FJS



	2034 QUEUE LENGTH		2034 LEVEL OF SERVICE	
	@ GLENN	@ COBB	@ GLENN	@ COBB
WBT	350	205	D	C
WBL	201	--	D	--
EBT	99	112	C	B
EBL	289	85	E	C
NBT	509	132	B	C
NBL	31	--	A	--
SBT	170	101	B	B
SBL	150	--	D	--
			OVERALL	C B

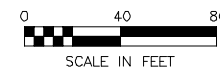

STATE OF ALASKA
DEPARTMENT OF TRANSPORTATION
AND
PUBLIC FACILITIES

PALMER-WASILLA EASTERN TERMINUS

**DOGWOOD AVENUE
FOR MINIMUM PARKING LOSS**

H:\jobs\09-003 Palmer Couplet Design (DOT)\03-DSR\CAD\Drawings\DE1.02_Dogwood_Recommended_Lane_Lost_Parking_1=20, 11/16/10 at 09:52 by tic
 LAYOUT: Layout1

SCALE: 1" = 40'
 XREFS: COMPUTER DESIGNATION
 PLOT DATE: 11/16/10
 PLOT SCALE: 1:1
 PLOT VIEW: COMPUTER DESIGNATION
 DESIGNED BY: FJS
 CHECKED BY: DWL
 DRAFTED BY: FJS

NOTE:

This draft alternative has been developed for the Palmer Wasilla Highway Citizen's Advisory Committee review. All of the draft alternatives are viable engineering options; however, the Design Team did not pre-screen alternatives based on community values. The Design Team would like the CAC to advise them on which alternatives best meet the community values. The draft alternatives presented are not an exhaustive list of all possible options; individual features of each alternative may be able to be combined to form additional viable options.

REVISIONS			STATE	PROJECT DESIGNATION	YEAR	SHEET NO.	TOTAL SHEETS
No.	DATE	DESCRIPTION	ALASKA	X	2010	DE1.2	

November 17, 2010



	2034 QUEUE LENGTH		2034 LEVEL OF SERVICE	
	@ GLENN	@ COBB	@ GLENN	@ COBB
WBT	350	151	D	B
WBL	201	13	D	A
EBT	9	111	C	B
EBL	289	85	E	B
NBT	509	87	B	B
NBL	31	42	A	B
SBT	170	81	B	B
SBL	65	13	D	A
			OVERALL	C




STATE OF ALASKA
 DEPARTMENT OF TRANSPORTATION
 AND
 PUBLIC FACILITIES
PALMER-WASILLA EASTERN TERMINUS
 DOGWOOD AVENUE
 WITH TURN POCKETS
 PARKING LOST

NOTE:

This draft alternative has been developed for the Palmer Wasilla Highway Citizen's Advisory Committee review. All of the draft alternatives are viable engineering options; however, the Design Team did not pre-screen alternatives based on community values. The Design Team would like the CAC to advise them on which alternatives best meet the community values. The draft alternatives presented are not an exhaustive list of all possible options; individual features of each alternative may be able to be combined to form additional viable options.

REVISIONS			STATE	PROJECT DESIGNATION	YEAR	SHEET NO.	TOTAL SHEETS
No.	DATE	DESCRIPTION	ALASKA	X	2010	DE1.3	
November 17, 2010							

H:\jobs\09-003 Palmer Couplet Design (DOT)\03-DSR\CAD\Drawings\DE1.03_Dogwood_Recommended_Lane_Added_Parking_South, 1=20, 11/16/10 at 10:04 by tic
 LAYOUT: Layout1
 XREFS: SCALE 1"= COMPUTER DESIGNATION
 PLOT QTB: adol_ha.dwt_fj
 PLOT SCALE: 1:1
 PLOT VIEW:
 DESIGNED BY: FJS
 CHECKED BY: DWL
 DRAFTED BY: FJS

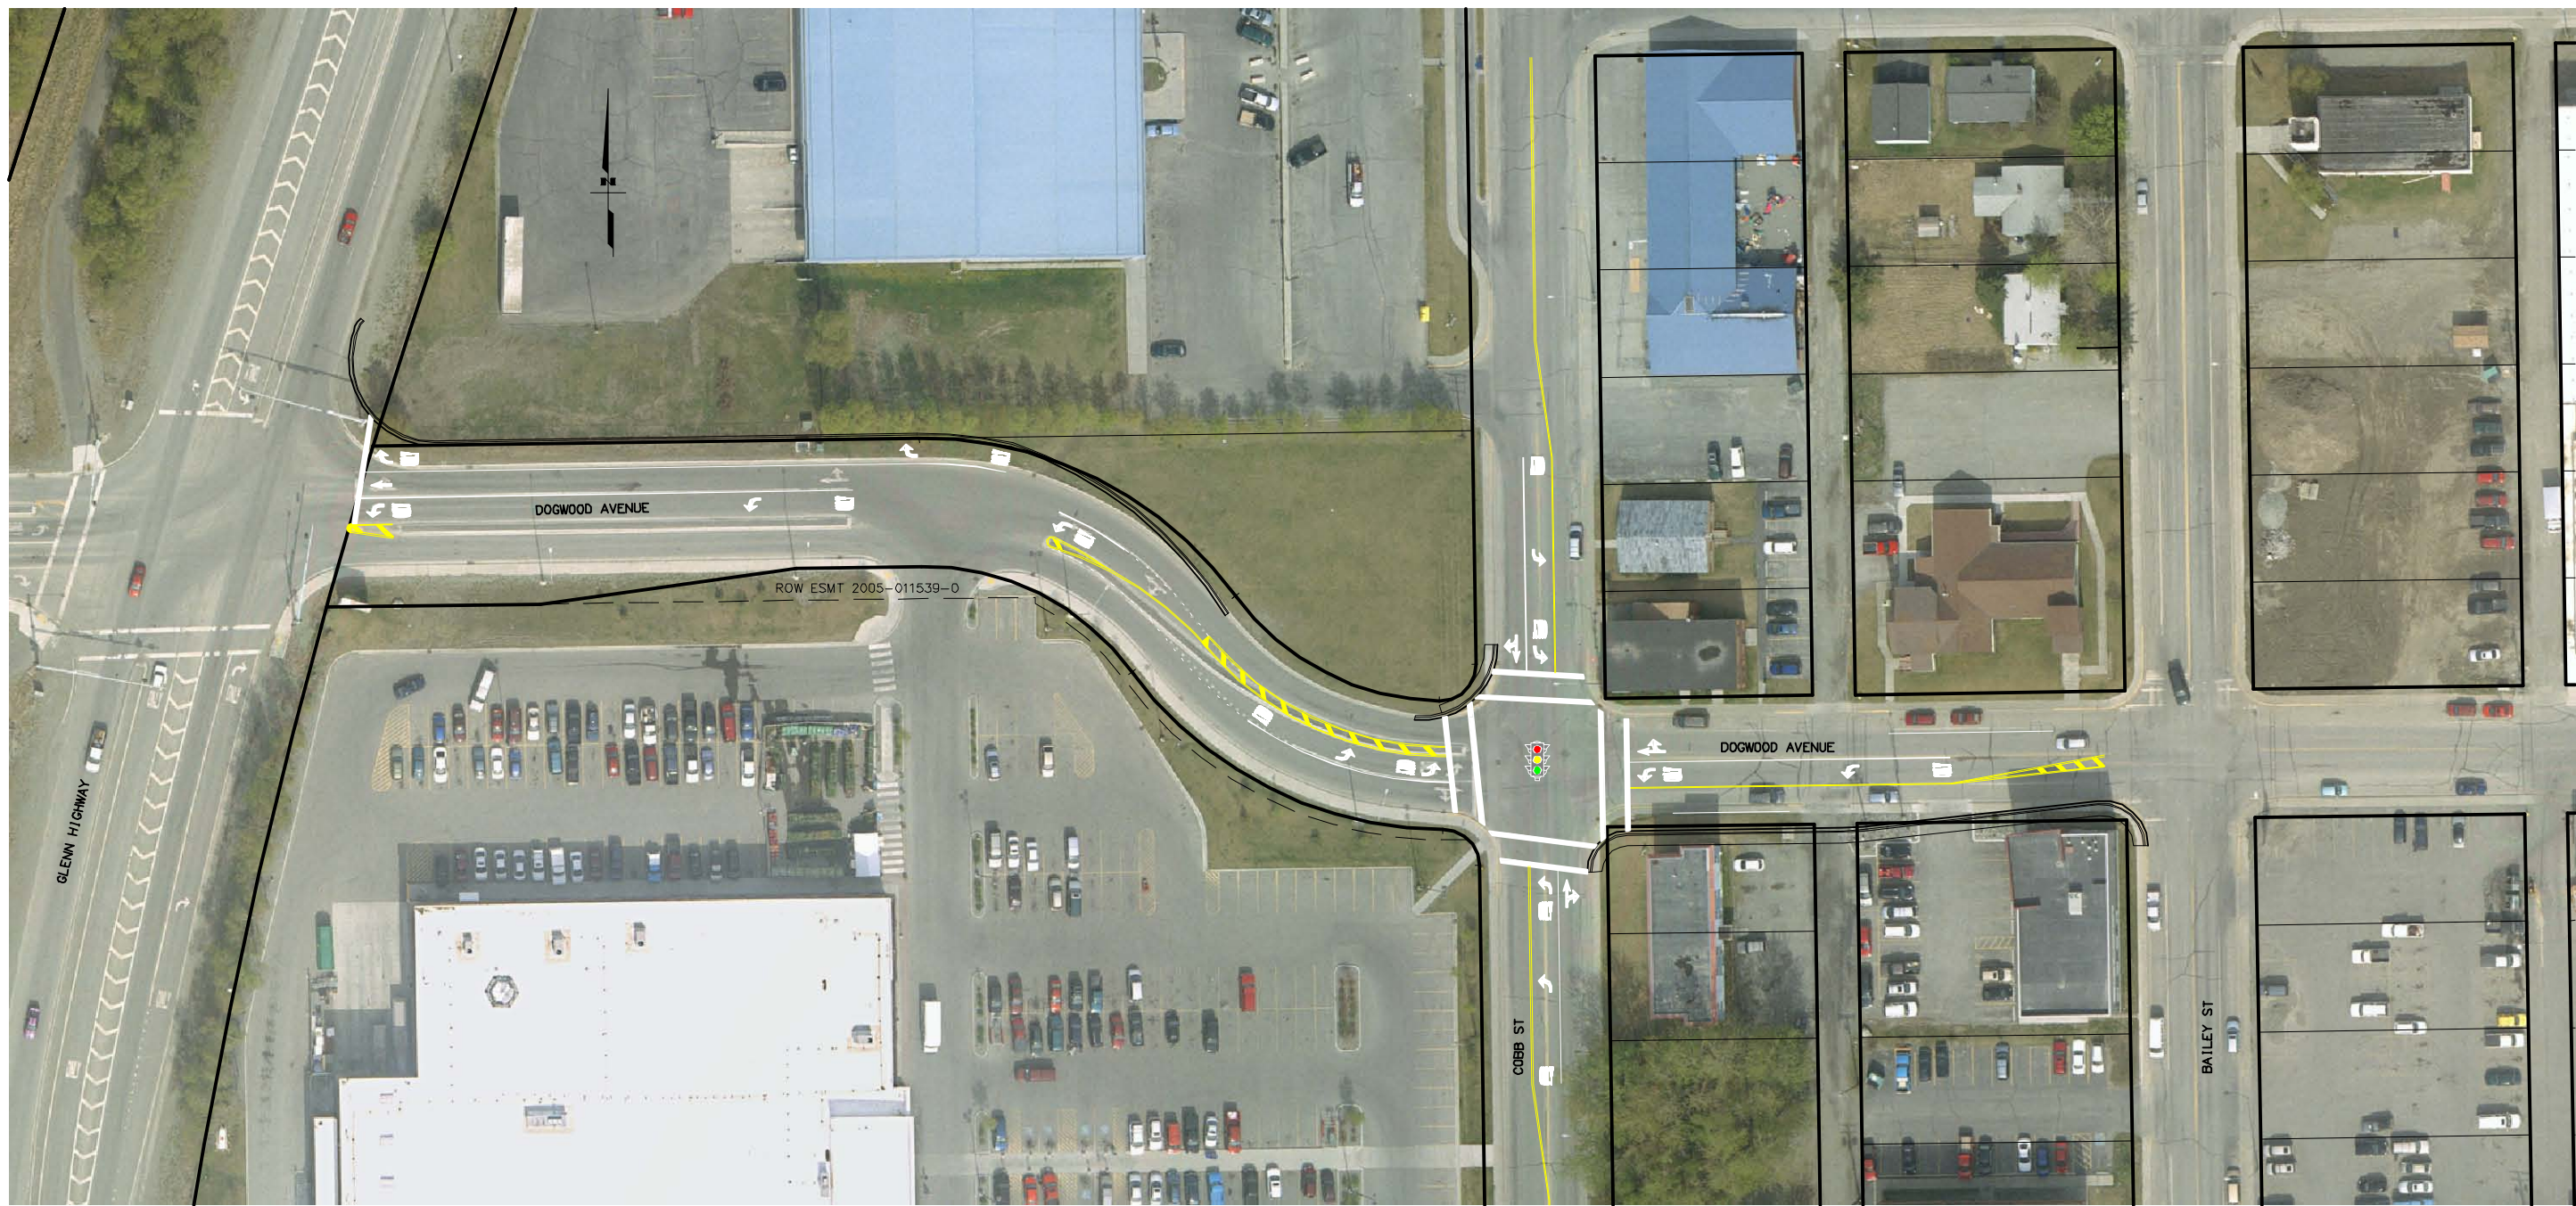

	2034 QUEUE LENGTH		2034 LEVEL OF SERVICE		
	@ GLENN	@ COBB	@ GLENN	@ COBB	
WBT	350	151	WBT	D	B
WBL	201	13	WBL	D	A
EBT	9	111	EBT	C	B
EBL	289	85	EBL	E	B
NBT	509	87	NBT	B	B
NBL	31	42	NBL	A	B
SBT	170	81	SBT	B	B
SBL	65	13	SBL	D	A
			OVERALL	C	B



STATE OF ALASKA
 DEPARTMENT OF TRANSPORTATION
 AND
 PUBLIC FACILITIES
PALMER-WASILLA EASTERN TERMINUS

**DOGWOOD AVENUE
 WITH TURN POCKETS
 WIDEN SOUTH FOR PARKING**

NOTE:

This draft alternative has been developed for the Palmer Wasilla Highway Citizen's Advisory Committee review. All of the draft alternatives are viable engineering options; however, the Design Team did not pre-screen alternatives based on community values. The Design Team would like the CAC to advise them on which alternatives best meet the community values. The draft alternatives presented are not an exhaustive list of all possible options; individual features of each alternative may be able to be combined to form additional viable options.

REVISIONS			STATE	PROJECT DESIGNATION	YEAR	SHEET NO.	TOTAL SHEETS
No.	DATE	DESCRIPTION	ALASKA	X	2010	DE1.4	


November 17, 2010

H:\jobs\09-003 Palmer Couplet Design (DOT)\03-DSR\CAD\Drawings\DE1.04_Dogwood_Minimum_Lane_Added_Parking_North, 1=20, 11/16/10 at 10:31 by tlc

SCALE: 1" =	COMPUTER DESIGNATION
XREFS:	
PLOT QTB: oadL_ha.oadL_fs	DESIGNED BY: FJS
PLOT SCALE: 1:1	CHECKED BY: DWL
PLOT VIEW:	DRAFTED BY: FJS



	2034 QUEUE LENGTH		2034 LEVEL OF SERVICE		
	@ GLENN	@ COBB	@ GLENN	@ COBB	
WBT	350	151	WBT	D	B
WBL	201	13	WBL	D	A
EBT	9	111	EBT	C	B
EBL	289	85	EBL	E	B
NBT	509	87	NBT	B	B
NBL	31	42	NBL	A	B
SBT	170	81	SBT	B	B
SBL	65	13	SBL	D	A
			OVERALL	C	B

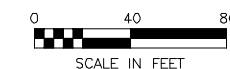

STATE OF ALASKA
DEPARTMENT OF TRANSPORTATION
AND
PUBLIC FACILITIES

PALMER-WASILLA EASTERN TERMINUS

**DOGWOOD AVENUE
WITH TURN POCKETS
WIDEN NORTH FOR PARKING**

H:\jobs\09-003 Palmer Couplet Design (DOT)\03-DSR\CAD\Drawings\DE1.05_Dogwood_Recommended_Lane_Save_Cobb_Parking_1=20, 11/16/10 at 10:32 by tlc LAYOUT: Layout1

SCALE: 1" =	COMPUTER DESIGNATION
XREFS:	
PLOT CTR: adol_ha.dwt	DESIGNED BY: FJS
PLOT SCALE: 1:1	CHECKED BY: DWL
PLOT VIEW:	DRAFTED BY: FJS

NOTE:

This draft alternative has been developed for the Palmer Wasilla Highway Citizen's Advisory Committee review. All of the draft alternatives are viable engineering options; however, the Design Team did not pre-screen alternatives based on community values. The Design Team would like the CAC to advise them on which alternatives best meet the community values. The draft alternatives presented are not an exhaustive list of all possible options; individual features of each alternative may be able to be combined to form additional viable options.

REVISIONS			STATE	PROJECT DESIGNATION	YEAR	SHEET NO.	TOTAL SHEETS
No.	DATE	DESCRIPTION	ALASKA	X	2010	DE1.5	
				November 17, 2010			



	2034 QUEUE LENGTH		2034 LEVEL OF SERVICE		
	@ GLENN	@ COBB	@ GLENN	@ COBB	
WBT	350	151	WBT	D	B
WBL	201	13	WBL	D	A
EBT	9	111	EBT	C	B
EBL	289	85	EBL	E	B
NBT	509	87	NBT	B	B
NBL	31	42	NBL	A	B
SBT	170	81	SBT	B	B
SBL	65	13	SBL	D	A
			OVERALL	C	B



STATE OF ALASKA
DEPARTMENT OF TRANSPORTATION
AND
PUBLIC FACILITIES

PALMER-WASILLA EASTERN TERMINUS

**DOGWOOD AVENUE
WITH TURNING LANES
WIDEN WEST FOR COBB PARKING**

NOTE:
 This draft alternative has been developed for the Palmer Wasilla Highway Citizen's Advisory Committee review. All of the draft alternatives are viable engineering options; however, the Design Team did not pre-screen alternatives based on community values. The Design Team would like the CAC to advise them on which alternatives best meet the community values. The draft alternatives presented are not an exhaustive list of all possible options; individual features of each alternative may be able to be combined to form additional viable options.

REVISIONS			STATE	PROJECT DESIGNATION	YEAR	SHEET NO.	TOTAL SHEETS
No.	DATE	DESCRIPTION	ALASKA	X	2010	DE1.6	
				November 17, 2010			



H:\jobs\09-003 Palmer Couplet Design (DOT)\03-DSR\CAD\Drawings\DE1.06_Dogwood_Recommended_Lane_Truck_Lane_1=20, 11/16/10 at 10:34 by tlc
 LAYOUT: Layout1
 XREFS:
 SCALE 1" = COMPUTER DESIGNATION
 PLOT QTB: adol_ha.adol_fs
 PLOT SCALE: 1:1
 PLOT VIEW:
 DESIGNED BY: FJS
 CHECKED BY: DWL
 DRAFTED BY: FJS

	2034 QUEUE LENGTH		2034 LEVEL OF SERVICE		
	@ GLENN	@ COBB	@ GLENN	@ COBB	
WBT	350	151	WBT	D	B
WBL	201	13	WBL	D	A
EBT	9	111	EBT	C	B
EBL	289	85	EBL	E	B
NBT	509	87	NBT	B	B
NBL	31	42	NBL	A	B
SBT	170	81	SBT	B	B
SBL	65	13	SBL	D	A
			OVERALL	C	B



STATE OF ALASKA
 DEPARTMENT OF TRANSPORTATION
 AND
 PUBLIC FACILITIES
PALMER-WASILLA EASTERN TERMINUS

**DOGWOOD AVENUE
 TRUCK LANE**