





DRAWING LOCATION: Z:\PROJECTS\DOT\PF\Palmer\Palmer\Design\Design\DD\Palmer\DCGWOOD-FELTON DESIGN LDD\dwg\Public Involvement\Oct 7 2010\PM\112\2010 33045-FM\1101\Graphic\_20101007.dwg  
 DATE TIME: 11/12/2010 3:04:54 PM  
 LAYOUT: Graphic\_20101007.dwg  
 SCALE: 1"=40'  
 XREFS:  
 DESIGNED BY: [blank]  
 CHECKED BY: [blank]  
 DRAFTED BY: [blank]

THIS DRAFT ALTERNATIVE HAS BEEN DEVELOPED FOR THE PALMER WASILLA HIGHWAY CITIZEN& ADVISORY COMMITTEE REVIEW. ALL OF THE DRAFT ALTERNATIVES ARE VIABLE ENGINEERING OPTIONS; HOWEVER, THE DESIGN TEAM DID NOT PRE-SCREEN ALTERNATIVES BASED ON COMMUNITY VALUES. THE DESIGN TEAM WOULD LIKE THE CAC TO ADVISE THEM ON WHICH ALTERNATIVES BEST MEET THE COMMUNITY VALUES. THE DRAFT ALTERNATIVES PRESENTED ARE NOT AN EXHAUSTIVE LIST OF ALL POSSIBLE OPTIONS; INDIVIDUAL FEATURES OF EACH ALTERNATIVE MAY BE ABLE TO BE COMBINED TO FORM ADDITIONAL VIABLE OPTIONS.

REVISIONS			STATE	PROJECT DESIGNATION	YEAR	SHEET NO.	TOTAL SHEETS
NO.	DATE	DESCRIPTION					
			ALASKA	51363	2010	P-1C	4



# PALMER-WASILLA HIGHWAY (ELLEN TO GLENN) MATCHES EVERGREEN : C2.3, C2.4, C2.5, AND C2.6

NOVEMBER 2010  
CAC MEETING

KINNEY ENGINEERING, LLC

STATE OF ALASKA  
DEPARTMENT OF TRANSPORTATION  
AND PUBLIC FACILITIES


**PALMER-WASILLA EASTERN  
TERMINUS**

PALMER-WASILLA HIGHWAY (ELLEN TO  
GLENN)  
MATCHES EVERGREEN : C2.3, C2.4, C2.5,  
AND C2.6

DRAWING LOCATION: Z:\PROJECTS\DOT\PF\Palmer\Complet\_Design\Design\DD\Palmer\_DOGWOOD-FELTON DESIGN\_LDD\dwg\Public\_Involvement\Oct\_7\_2010\PM\13/2010\_CESTER\MALCH\Graphic\L0000.dwg  
 DATE TIME: 10/13/2010 2:28:00 PM  
 LAYOUT: Graphic  
 SCALE: 1"=40'  
 XREFS:  
 DESIGNED BY: [ ]  
 CHECKED BY: [ ]  
 DRAFTED BY: [ ]

THIS DRAFT ALTERNATIVE HAS BEEN DEVELOPED FOR THE PALMER WASILLA HIGHWAY CITIZEN& ADVISORY COMMITTEE REVIEW. ALL OF THE DRAFT ALTERNATIVES ARE VIABLE ENGINEERING OPTIONS; HOWEVER, THE DESIGN TEAM DID NOT PRE-SCREEN ALTERNATIVES BASED ON COMMUNITY VALUES. THE DESIGN TEAM WOULD LIKE THE CAC TO ADVISE THEM ON WHICH ALTERNATIVES BEST MEET THE COMMUNITY VALUES. THE DRAFT ALTERNATIVES PRESENTED ARE NOT AN EXHAUSTIVE LIST OF ALL POSSIBLE OPTIONS; INDIVIDUAL FEATURES OF EACH ALTERNATIVE MAY BE ABLE TO BE COMBINED TO FORM ADDITIONAL VIABLE OPTIONS.

REVISIONS			STATE	PROJECT DESIGNATION	YEAR	SHEET NO.	TOTAL SHEETS
NO.	DATE	DESCRIPTION					
			ALASKA	51363	2010	P-1D	4

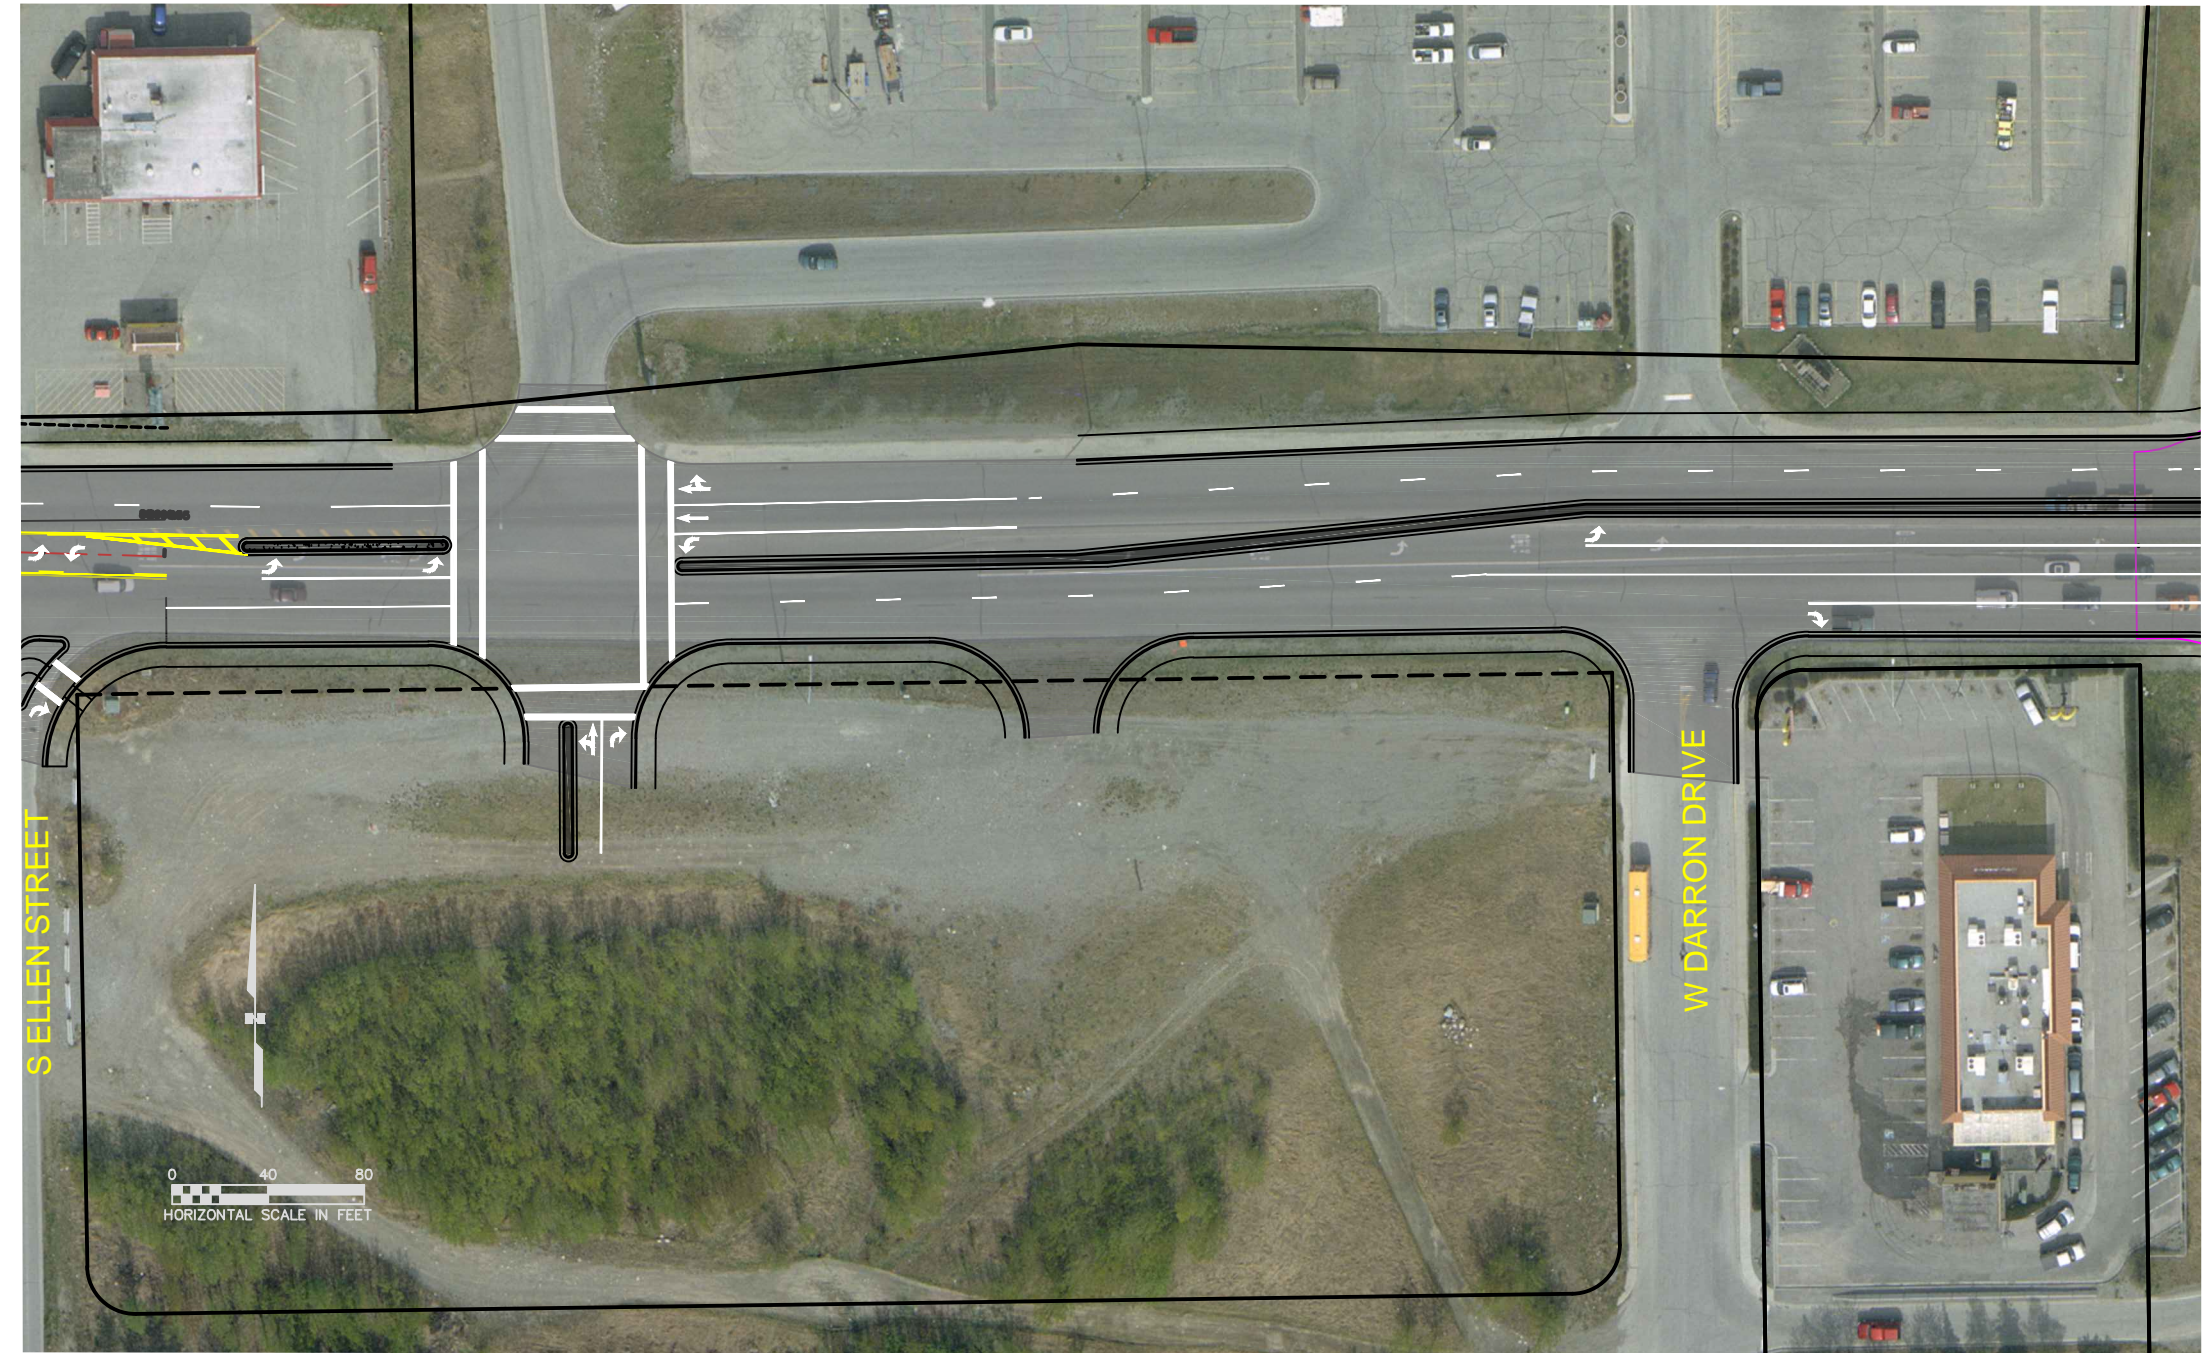

# PALMER-WASILLA HIGHWAY (ELLEN TO GLENN) MATCHES EVERGREEN : C1.6 AND C1.7

NOVEMBER 2010 CAC MEETING	STATE OF ALASKA DEPARTMENT OF TRANSPORTATION AND PUBLIC FACILITIES  <b>PALMER-WASILLA EASTERN TERMINUS</b>  PALMER-WASILLA HIGHWAY (ELLEN TO GLENN) MATCHES EVERGREEN : C1.6 AND C1.7
KINNEY ENGINEERING, LLC	