


COMPARISON OF ALTERNATIVES FROM THE PALMER URBAN TRAFFIC STUDY

PALMER COUplet, PROJECT NO. 57021

ALTERNATIVE 0


ALTERNATIVE 1

PALMER URBAN TRAFFIC STUDY ROUTE GRAPHIC

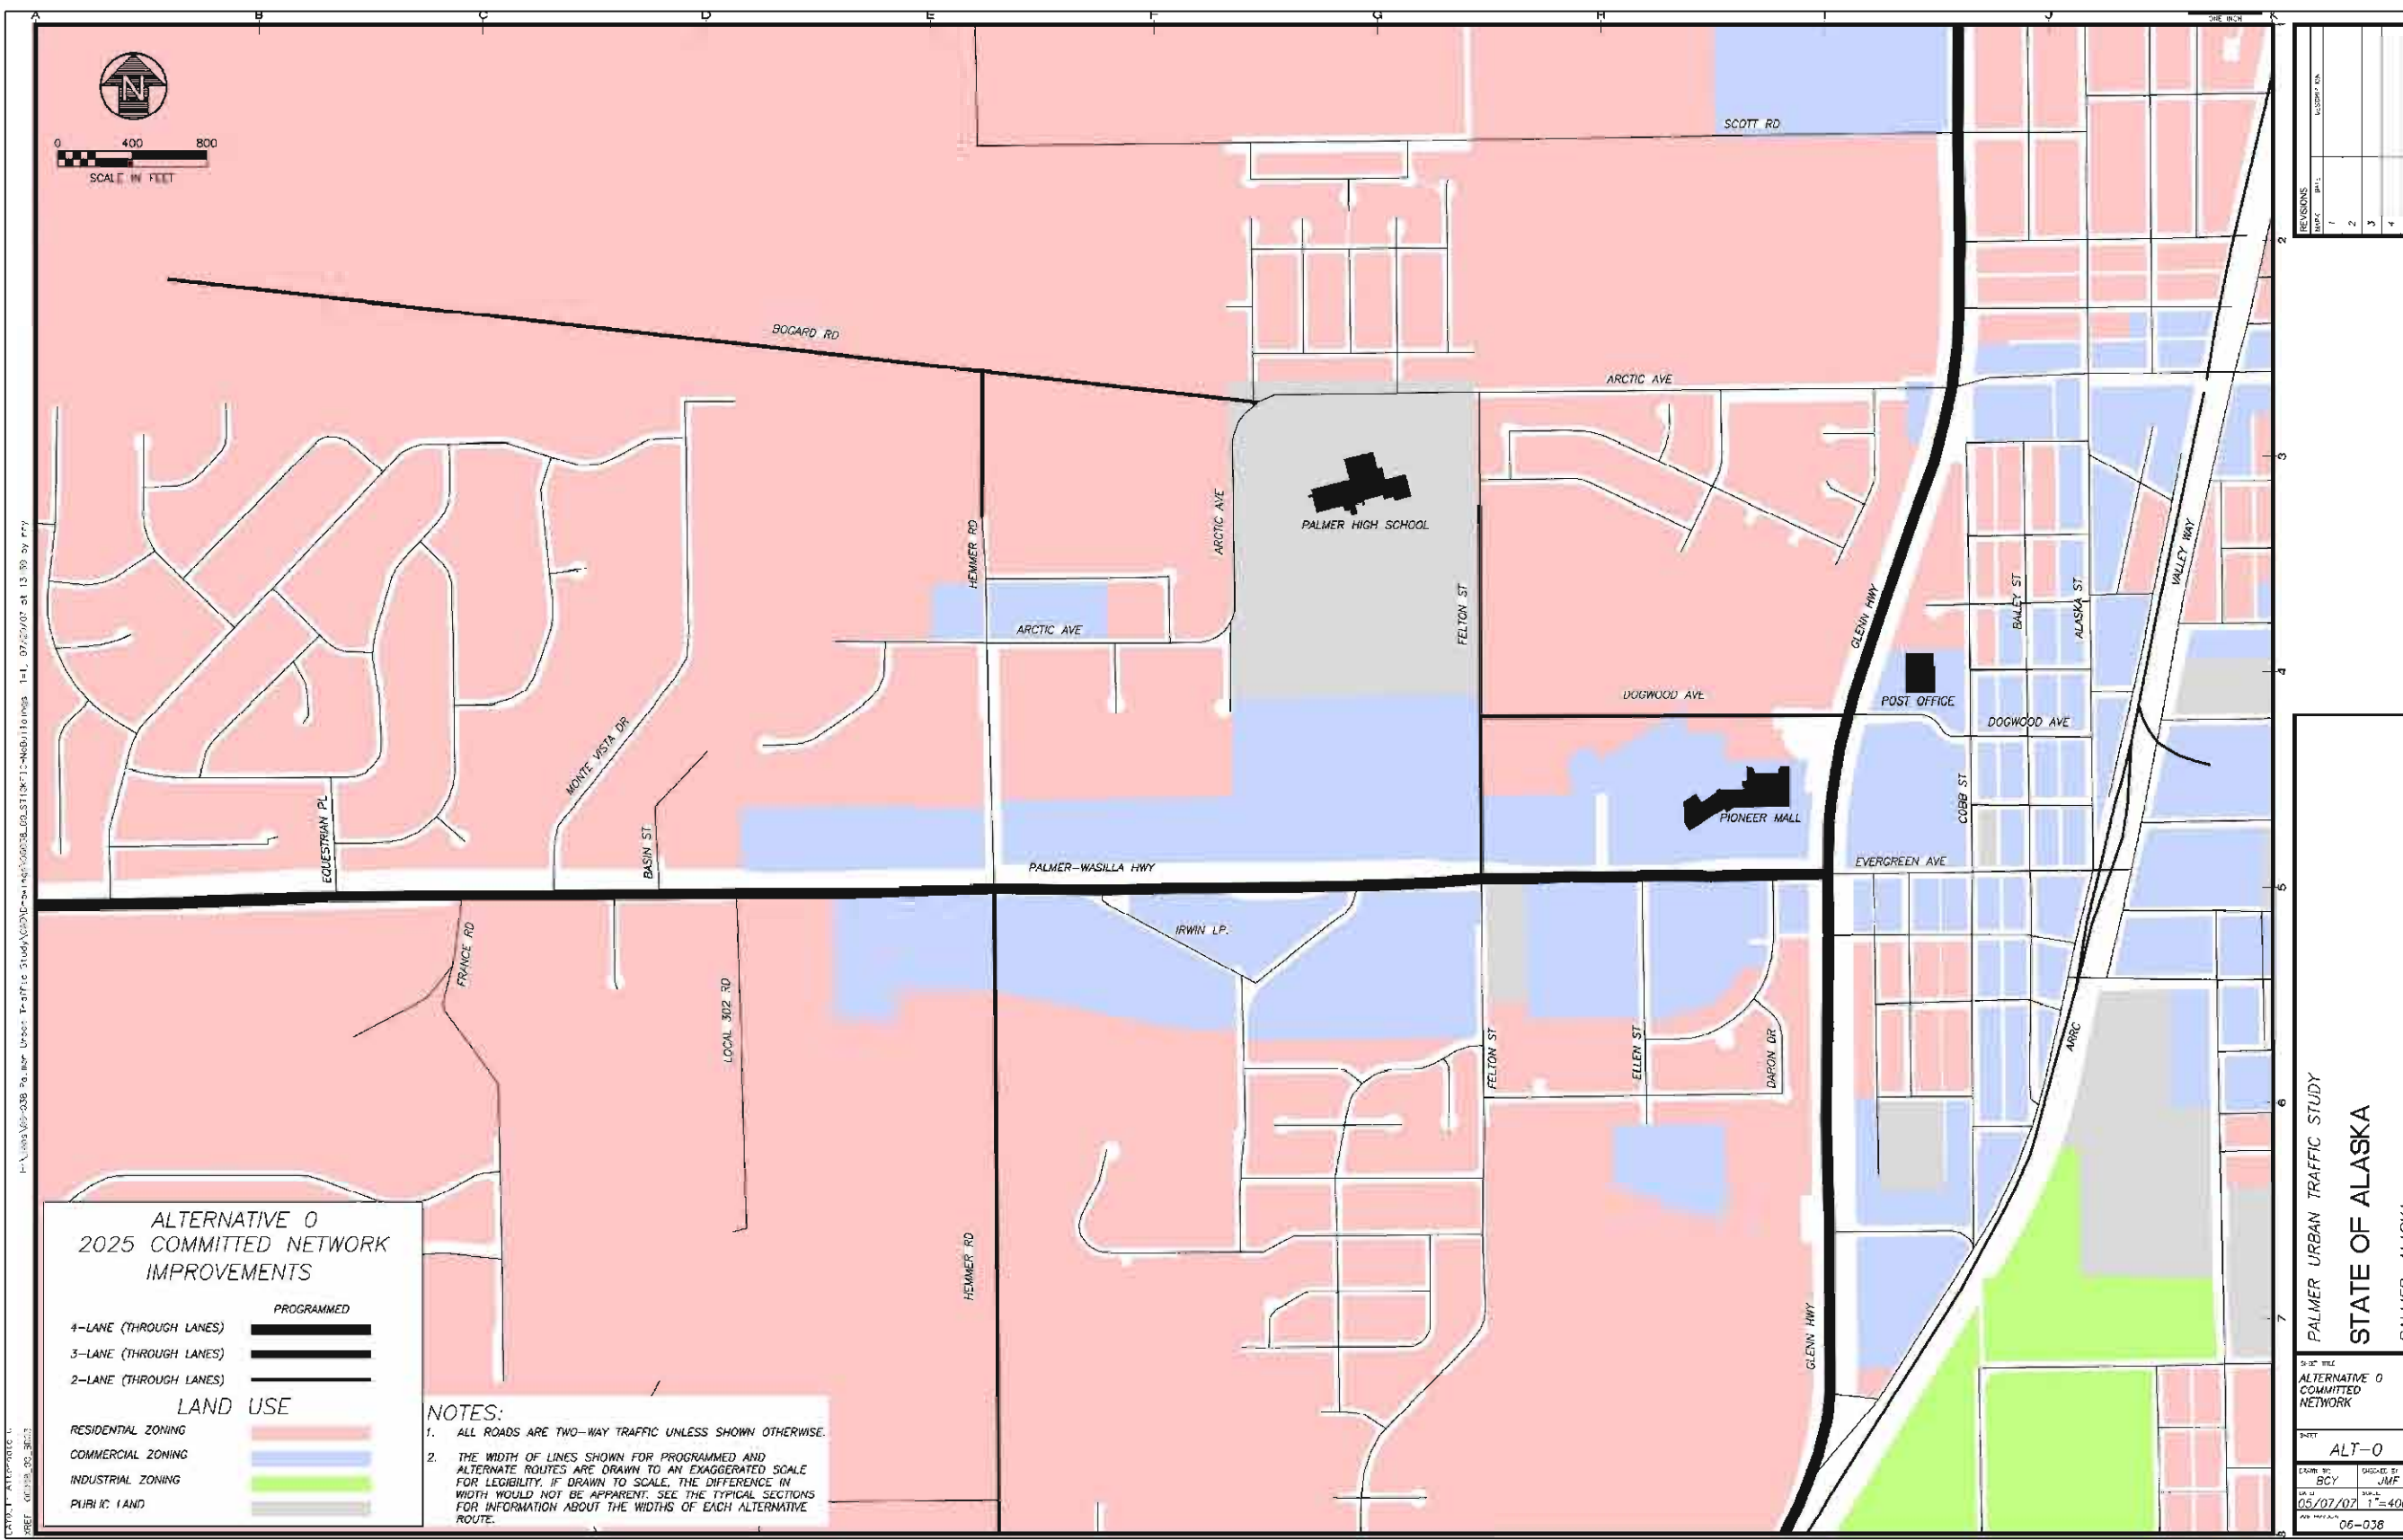


LANE LOCATION, MEDIAN EXTENT, PARKING & RIGHT OF WAY IMPACTS


PALMER URBAN TRAFFIC STUDY ROUTE GRAPHIC

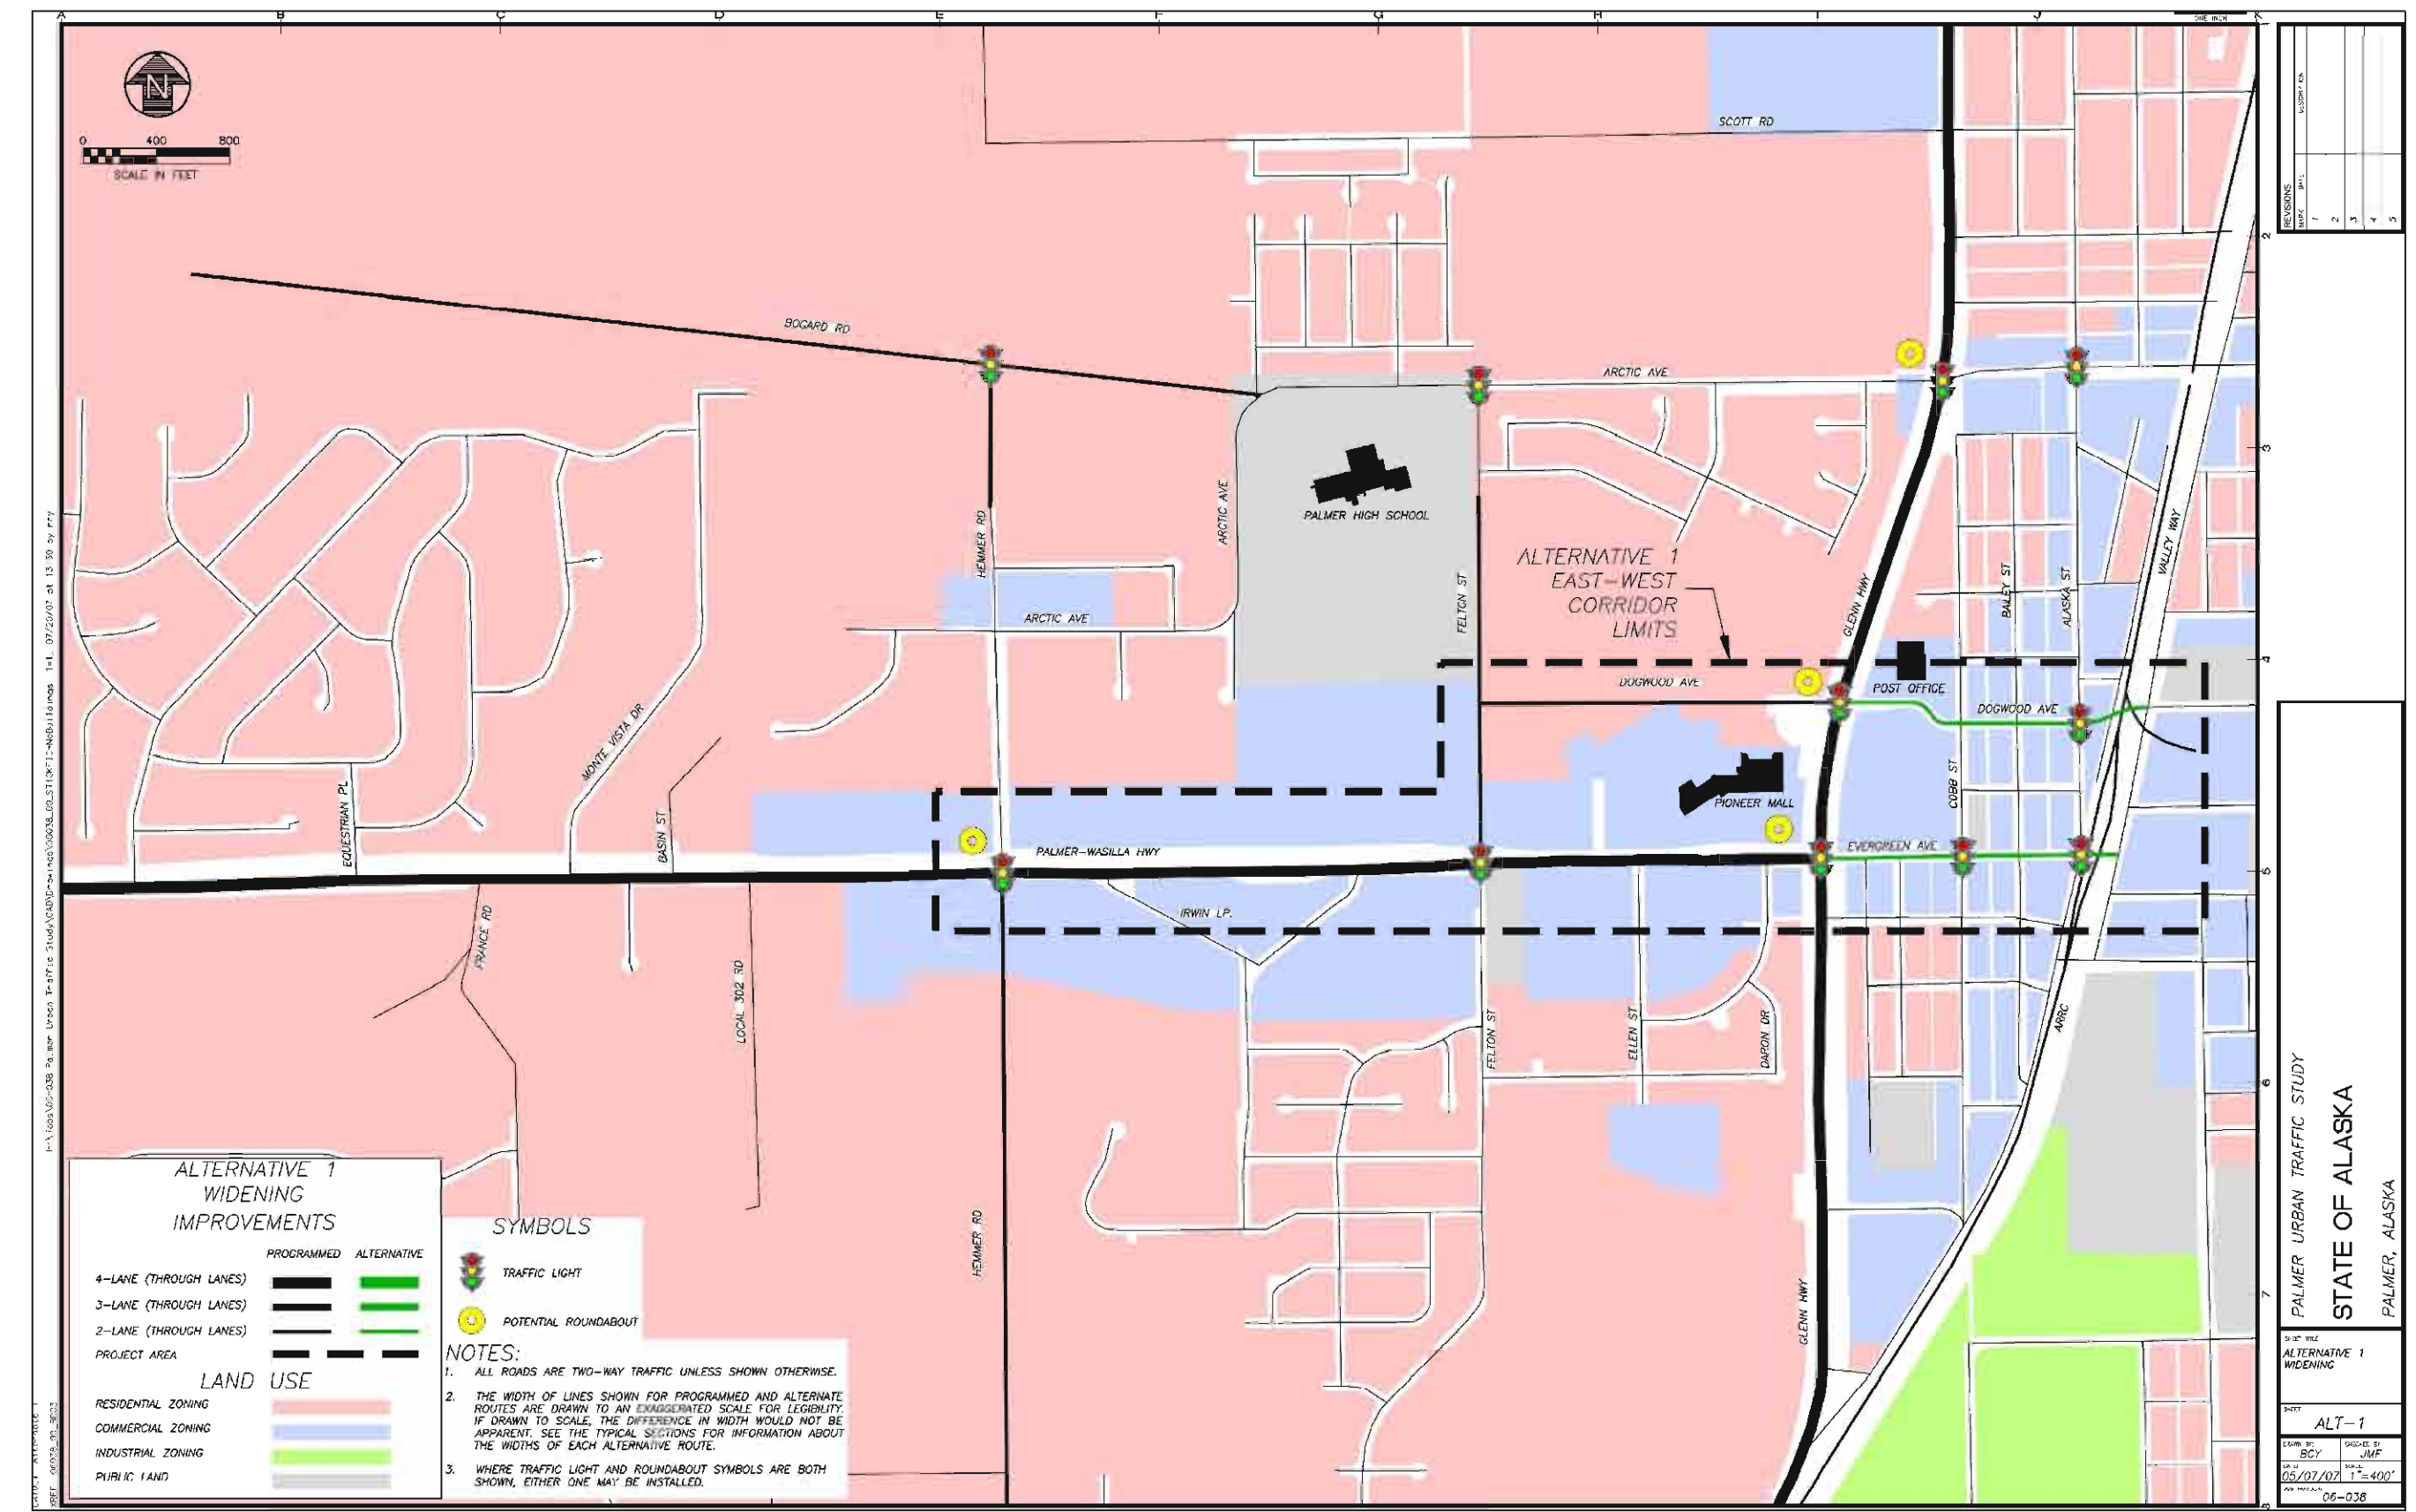

LANE LOCATION, MEDIAN EXTENT, PARKING & RIGHT OF WAY IMPACTS

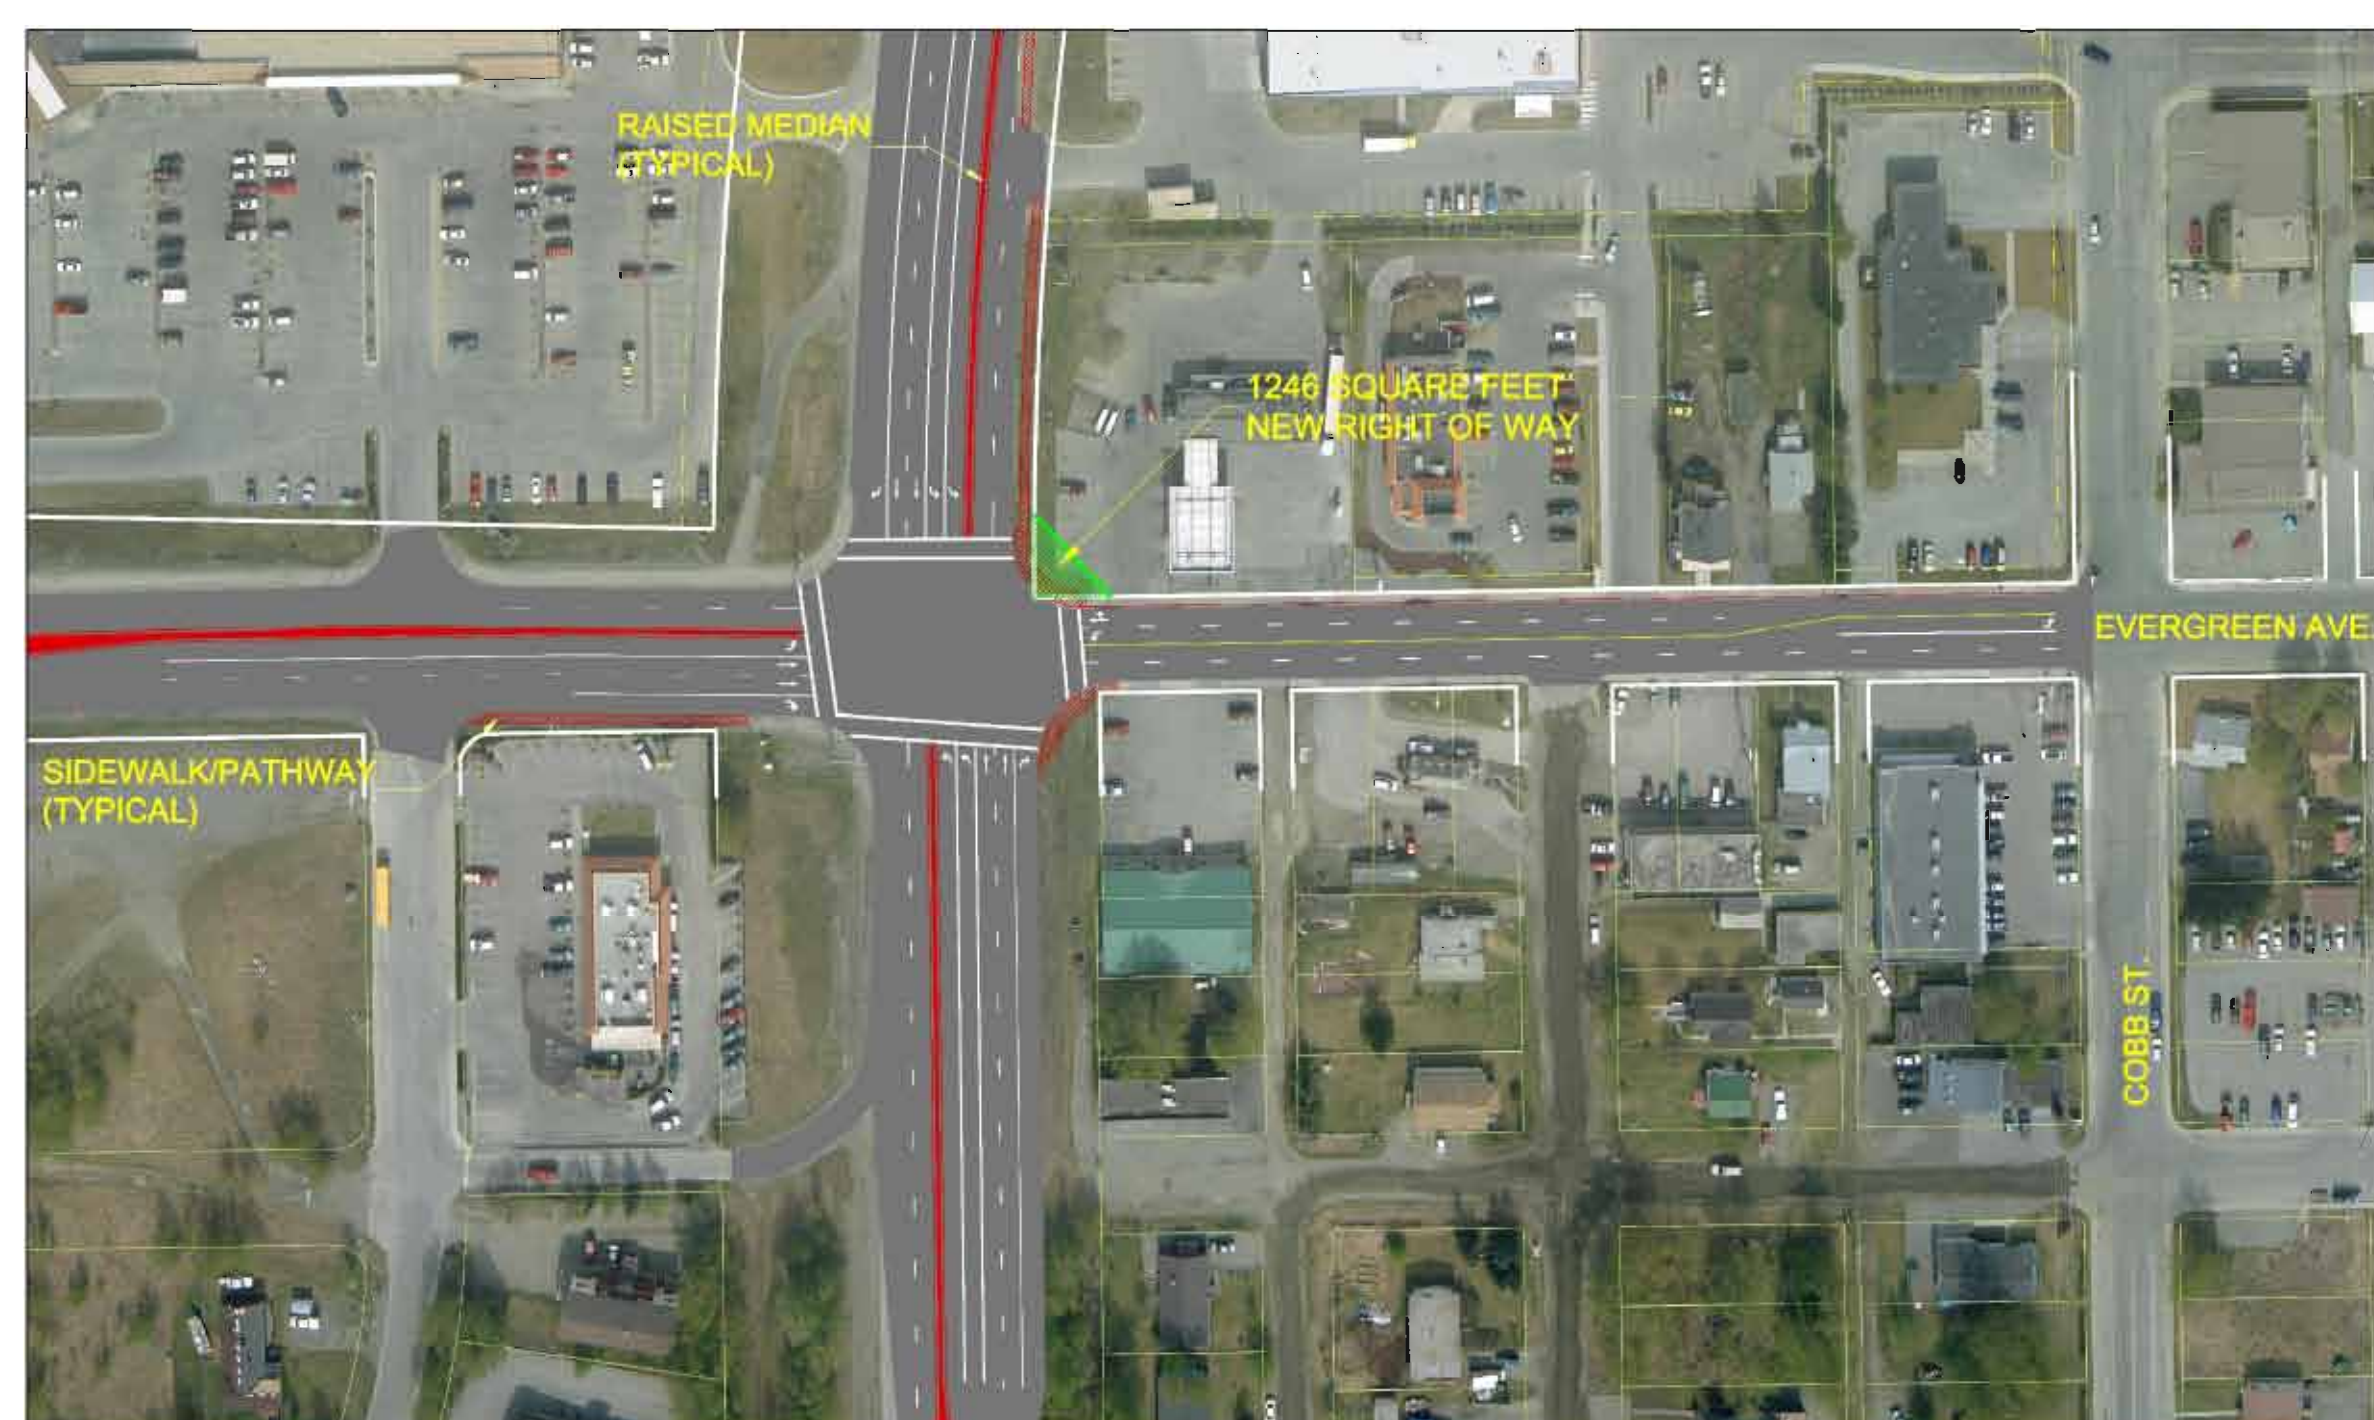

TIME OF DAY VOLUME GRAPH

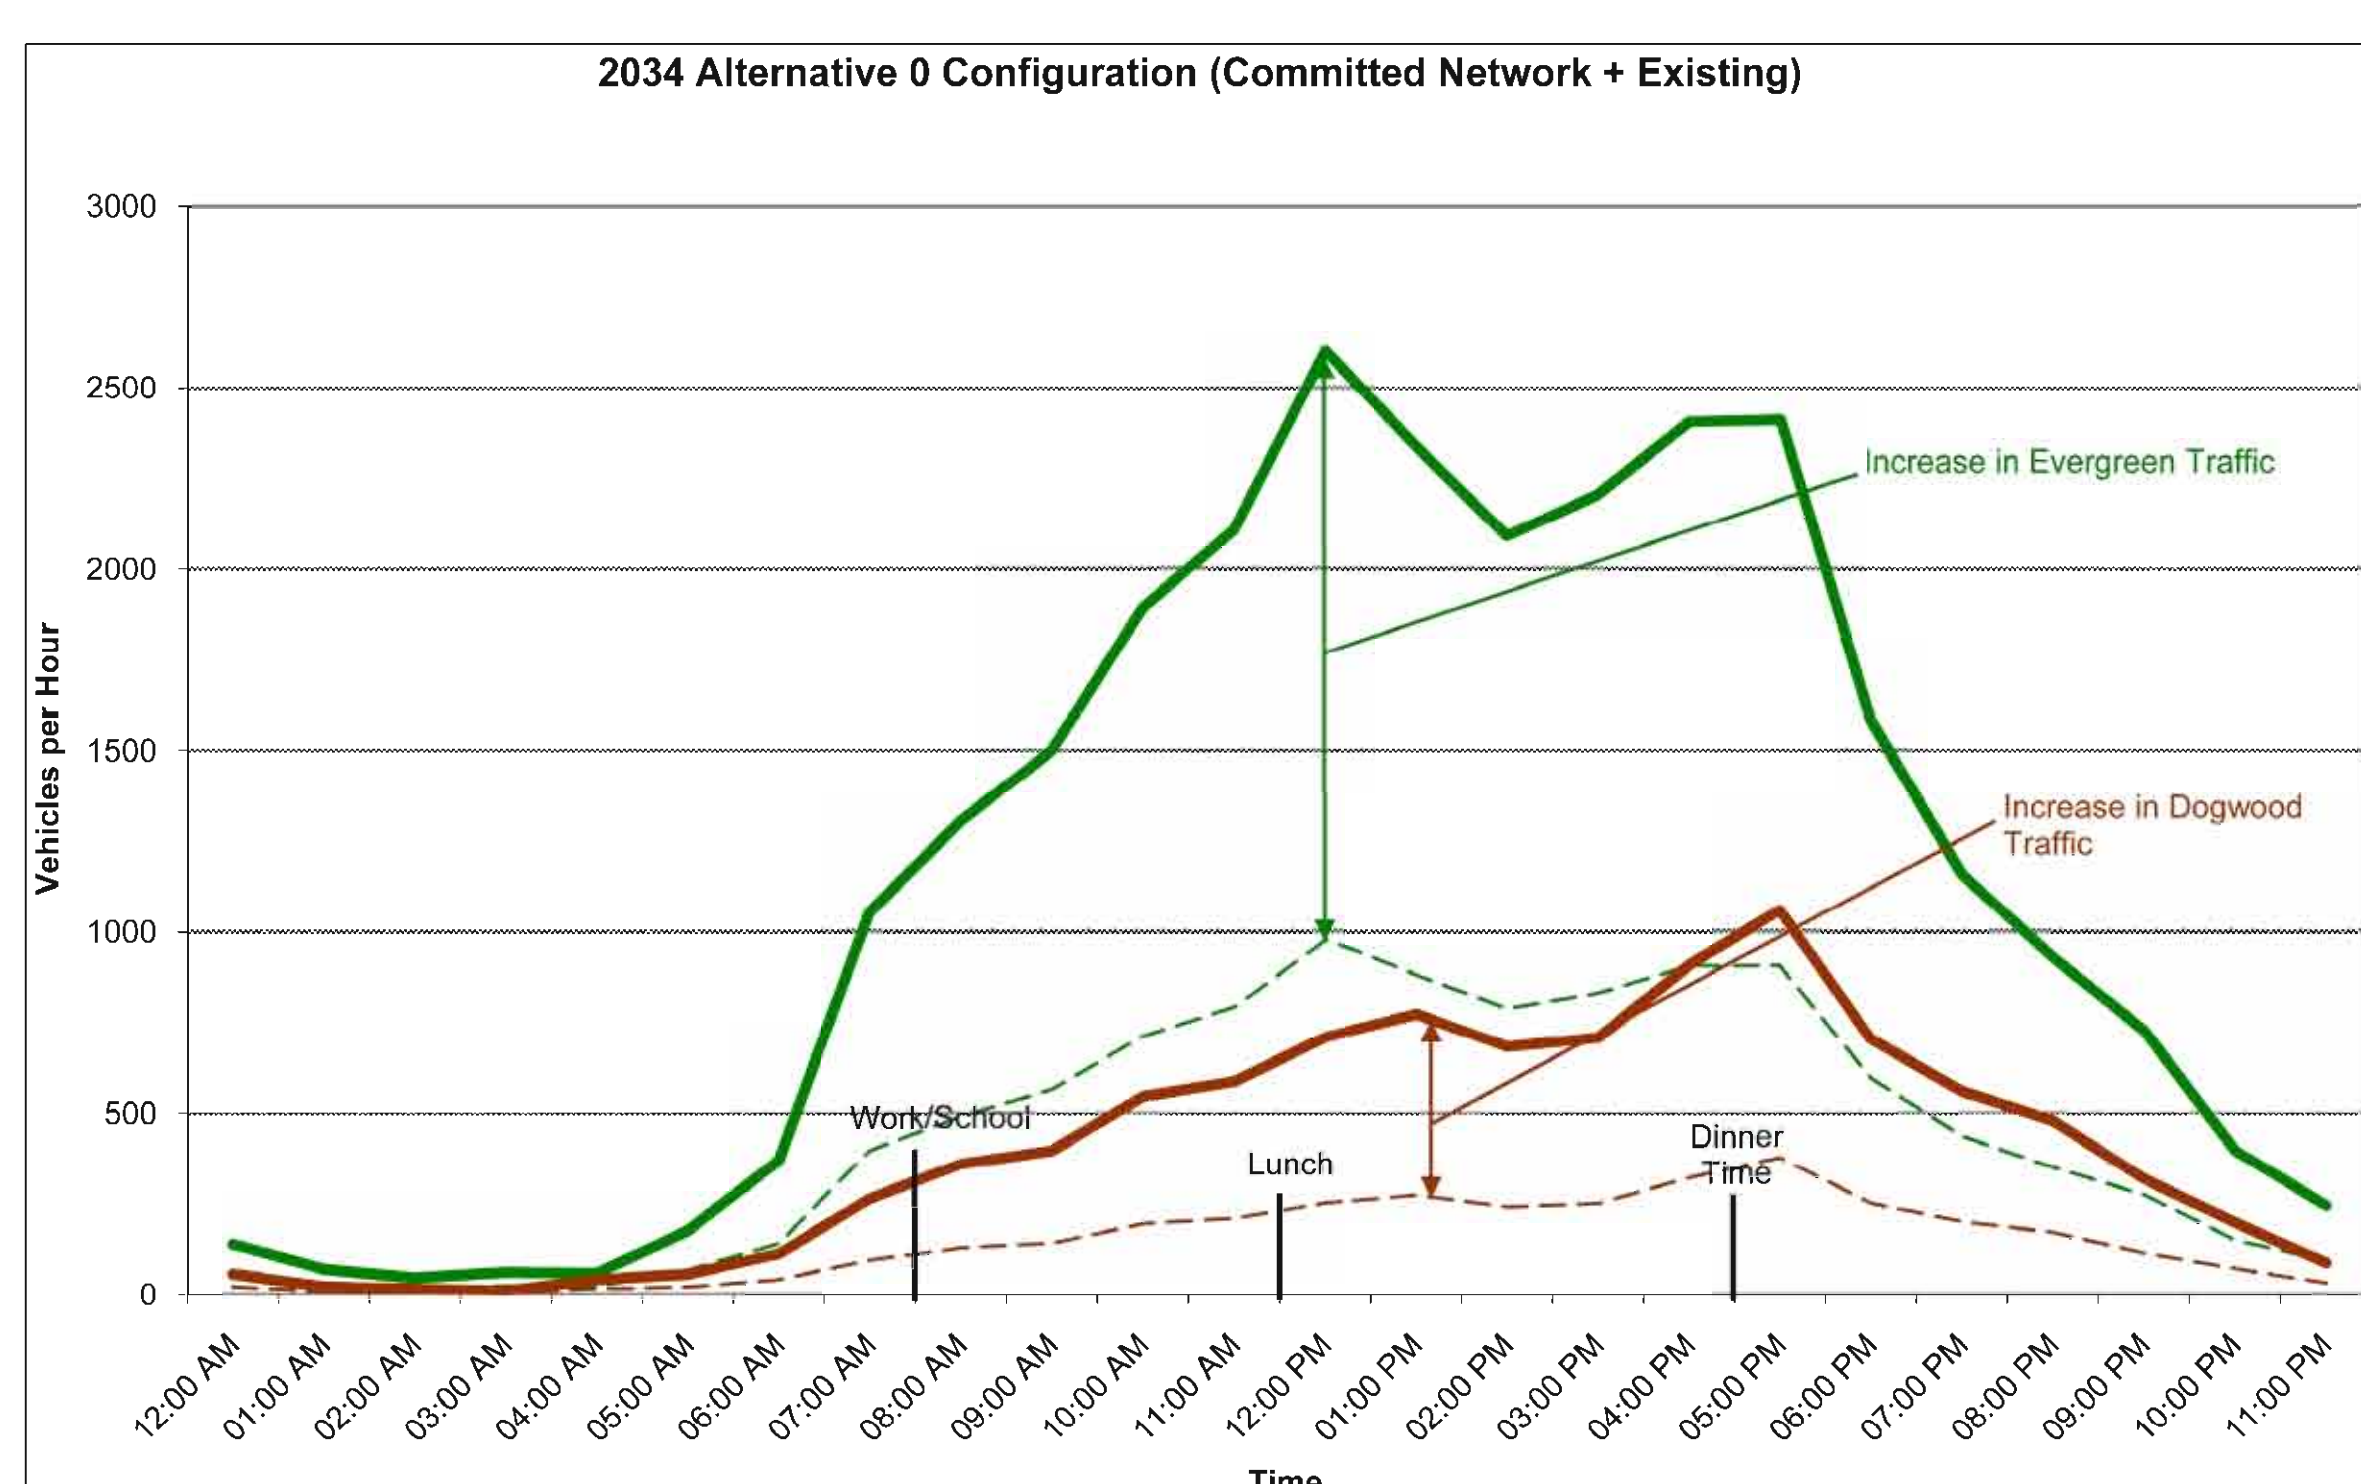

SIMILAR TO ALT. 2

TIME OF DAY VOLUME GRAPH

SIMILAR TO ALT. 2